


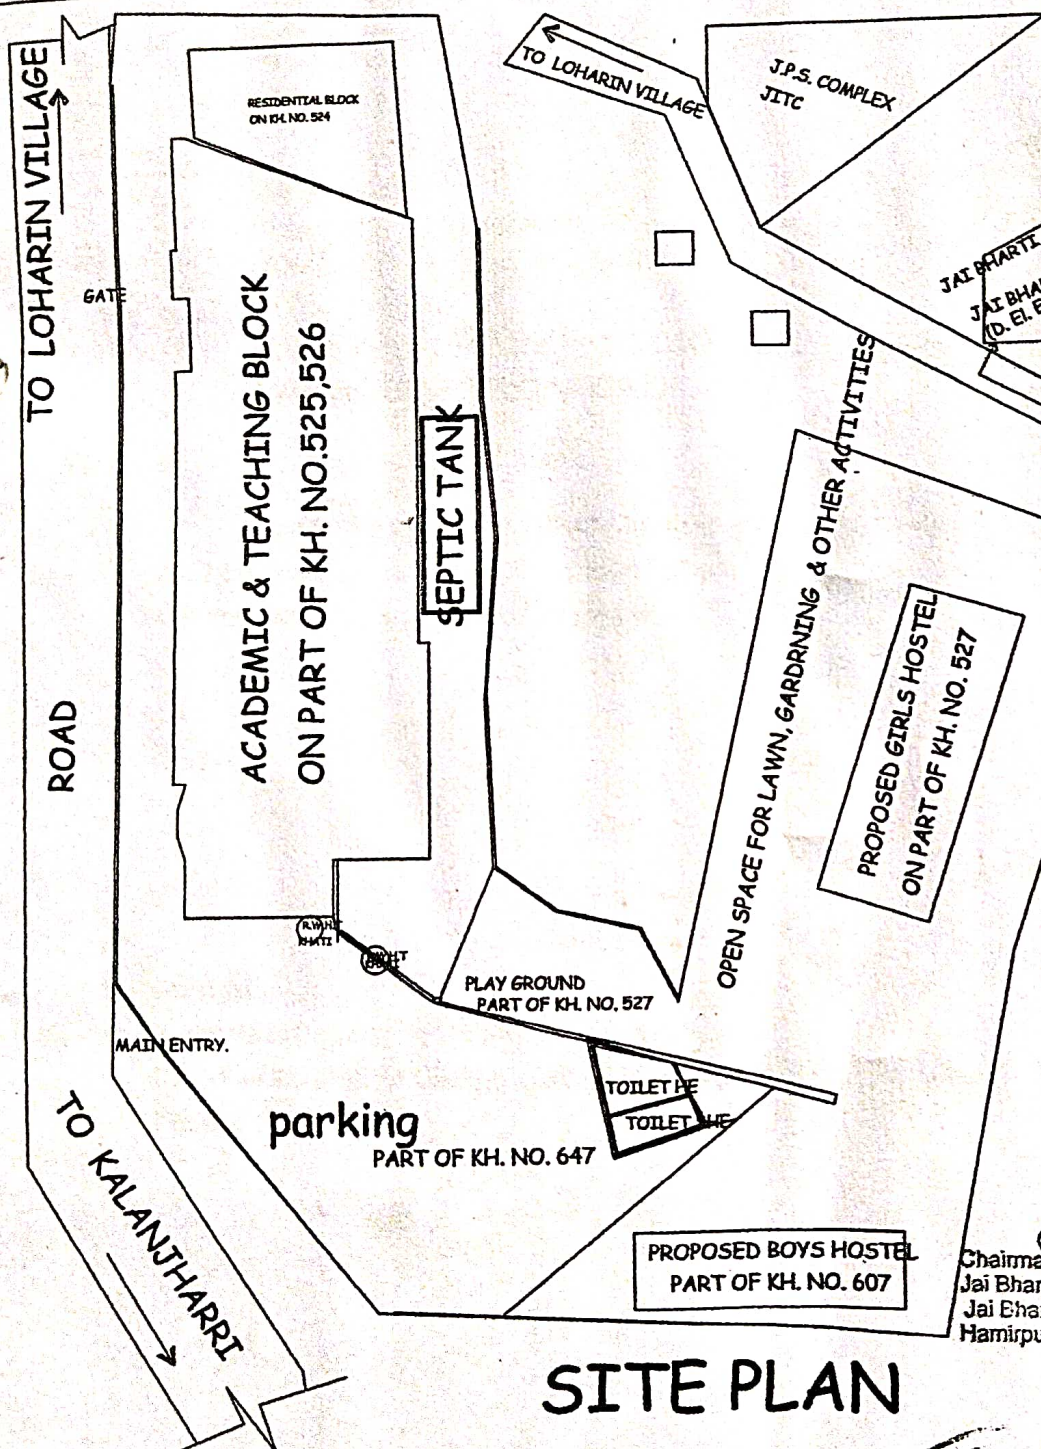

SITE PLAN

LOCATION PLAN

PROJECT:-

JAI BHARTI EDUCATION TRUST
(KH. NO. 524, 525, 526, 527, 647, 607)
BUILDING OF JAI BHARTI COLLEGE OF EDUCATION (D.El. Ed.)
GHORI TIKKA LOHARIN
JAI BHARTI COMPLEX LOHARIN
TEH. & DISTT. HAMIRPUR (H.P.)

SPECIFICATIONS:-

FOUNDATION:- Cement concrete 1:6:12, 15mm thick random rubble masonry levelled with cement concrete 1:6:12 in cement mortar
DOORS & WINDOWS:- M.S. ROLLED STEEL SECTIONS
SUPER STRUCTURE:- Wall 230mm thick in cement mort
D.P.C.:- 38mm thick
R.C.C. FRAME WORK:- In cement concrete 1:2:4

AREA STATEMENT


TOTAL LAND — 2650 SQM

SITE PLAN, LOCATION PLAN

Madhu Sharma
Chairman
Jai Bharti Education Trust
Jai Bharti Complex Loharin
Hamirpur (H.P.)-177020
Dip. In Architecture
Architects Engineers & Valu
No. *NPA 2 Jms*

TITLE:- ARCHITECTURAL DRAWING			
DEALT	CHECKED	DATE	SCALE
JOB. NO.	DWG. NO.	REV.	NORTH

Shinder
Secretary
Jai Bharti Education Trust
Jai Bharti Complex, Loharin
Distt. Hamirpur (H.P.)-177020

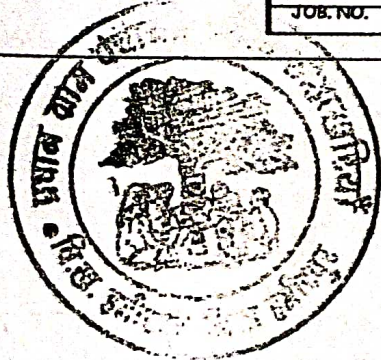

हस्ताक्षर *Shinder*
दिनांक 27/03/2017

Omni
ARCHITECT (H.P.)